


P.Y.C. BEACH. CONCEPT PLAN No 2

DUNE, BUSH 1:100

B.E.A ARCHITECTS

0824410698.

SCALE. 0 5 10

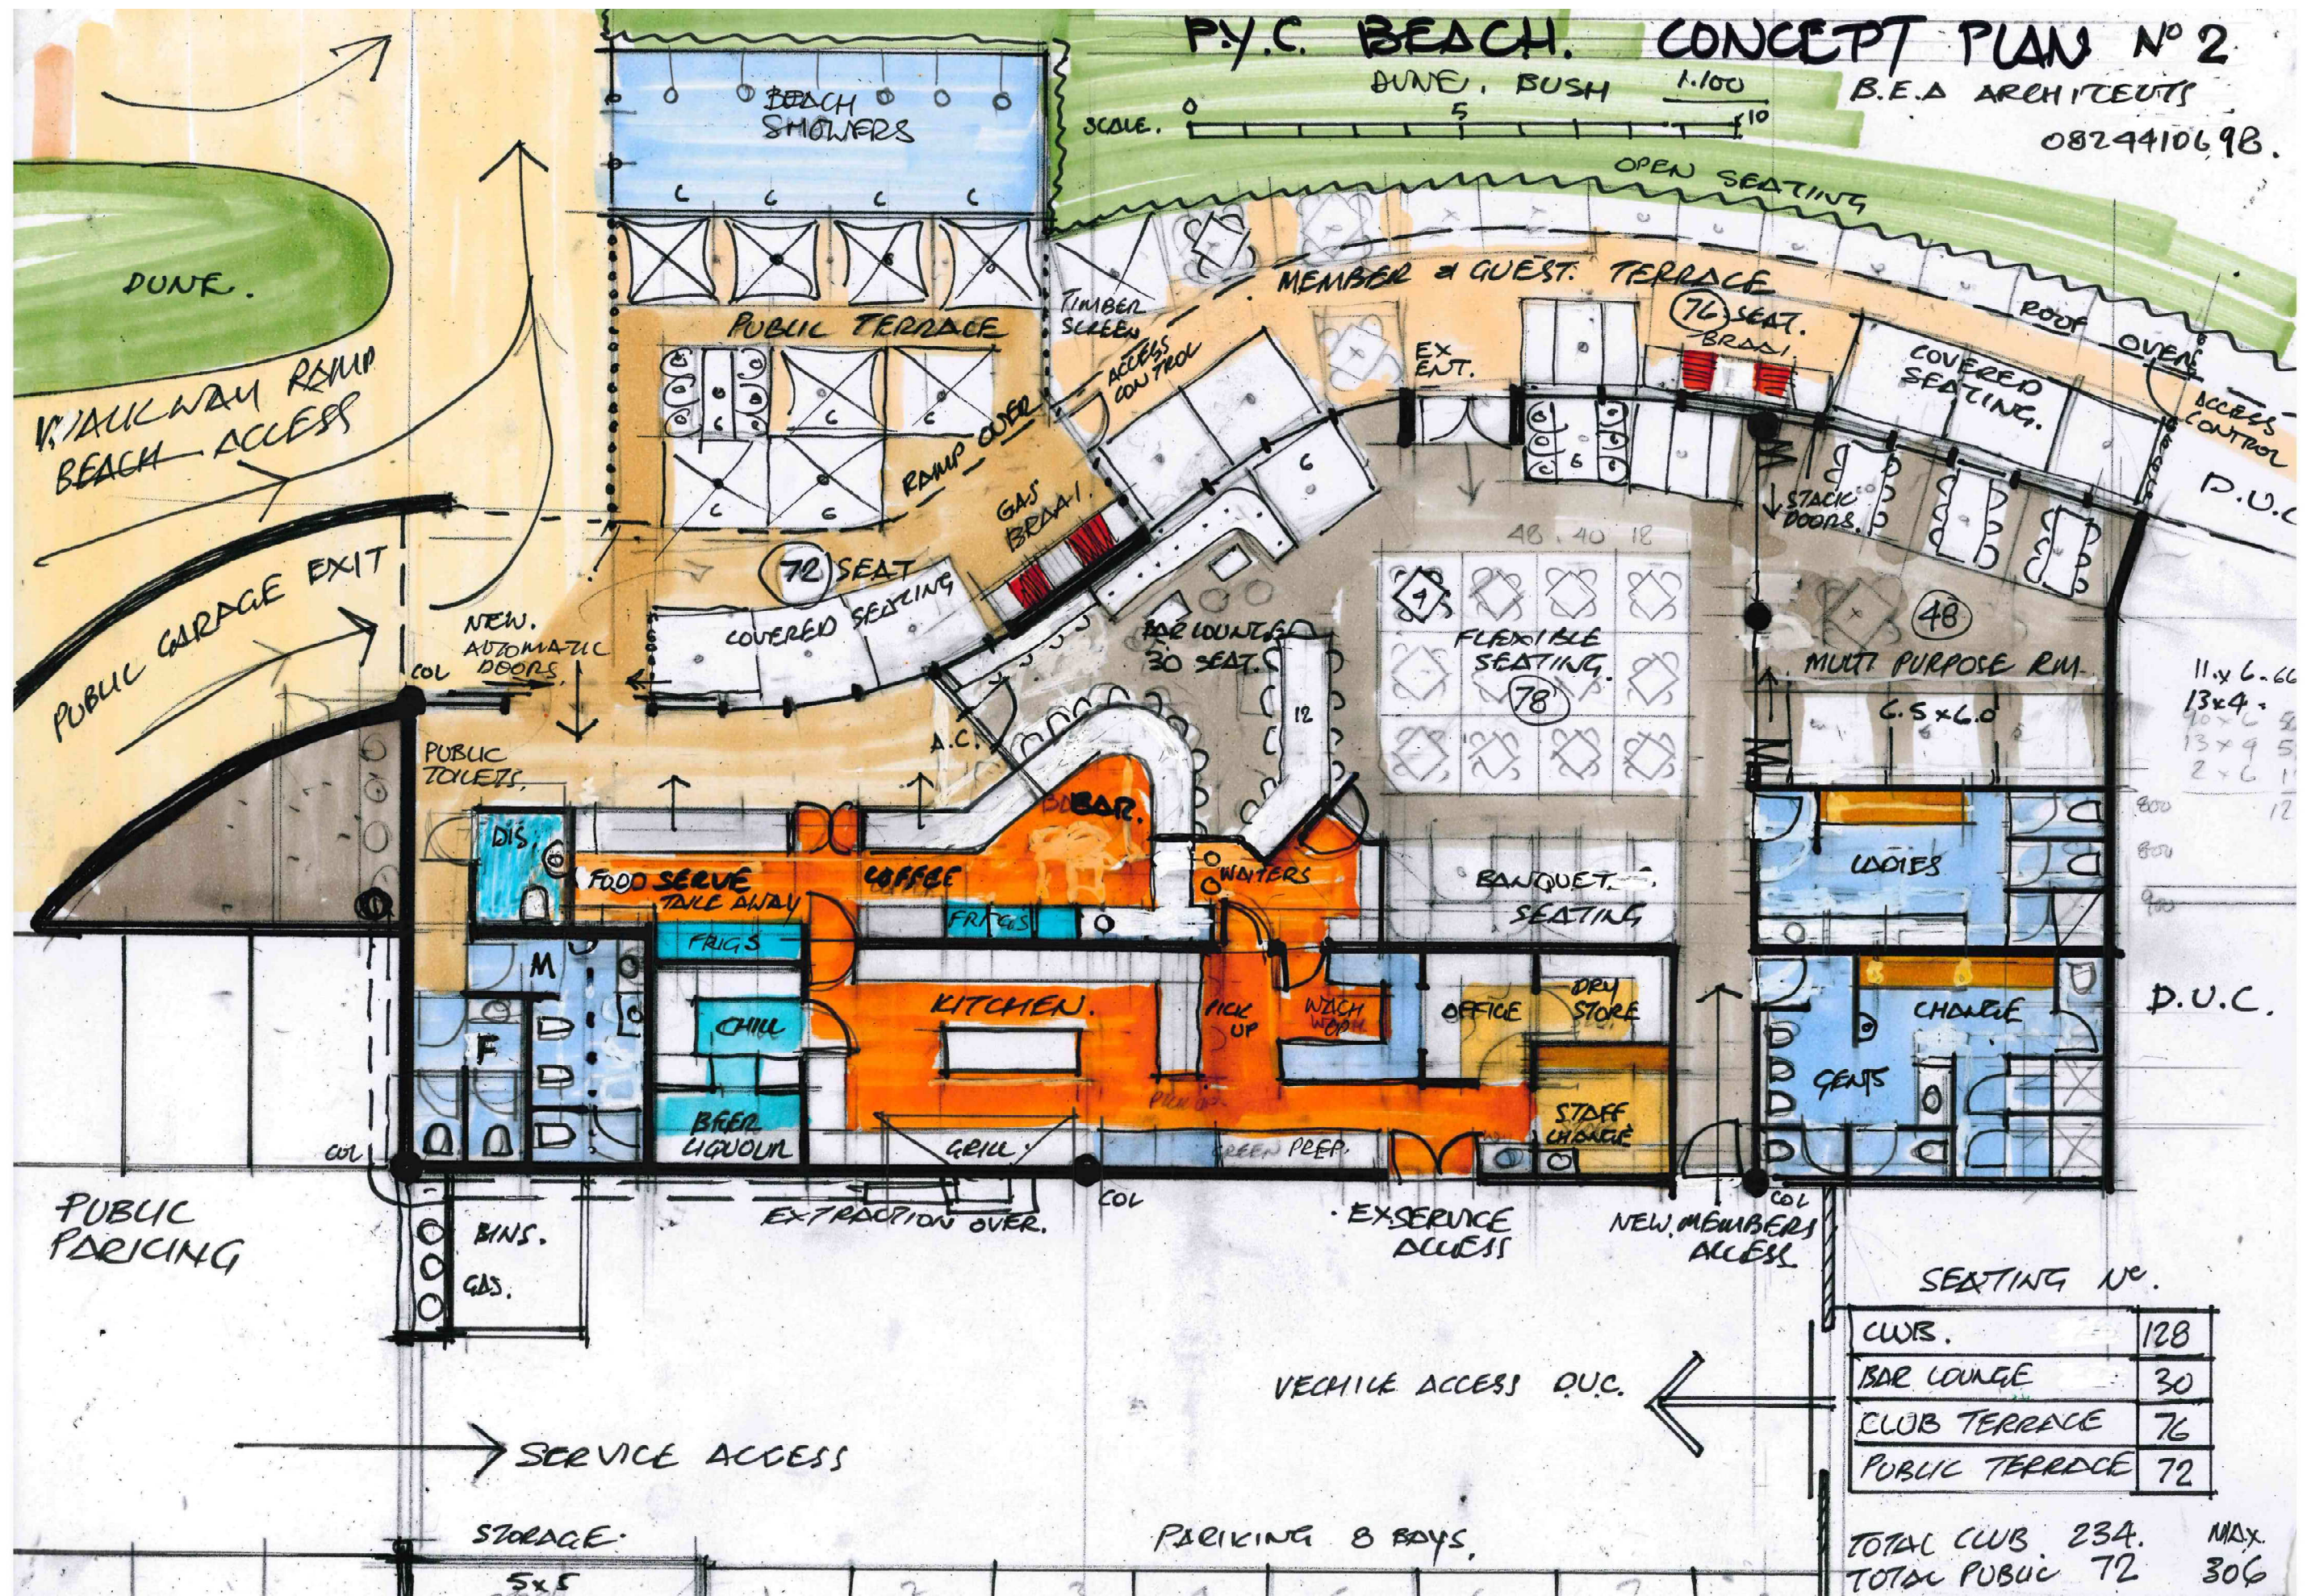

SEATING No.

CLUBS.	128
BAR LOUNGE	30
CLUB TERRACE	76
PUBLIC TERRACE	72


TOTAL CLUB 234. MAX.
TOTAL PUBLIC 72 306



PYC BEACH CLUB HOUSE - CONCEPT PLAN No. 2

DRAWN BY BILL
SCALE
DATE 05 04 2019

email: bil@ellens@iafrica.com: tel :031-207-4958: fax 031-207-4958 : address: 20 hammersmith avenue musgrave durban : south africa

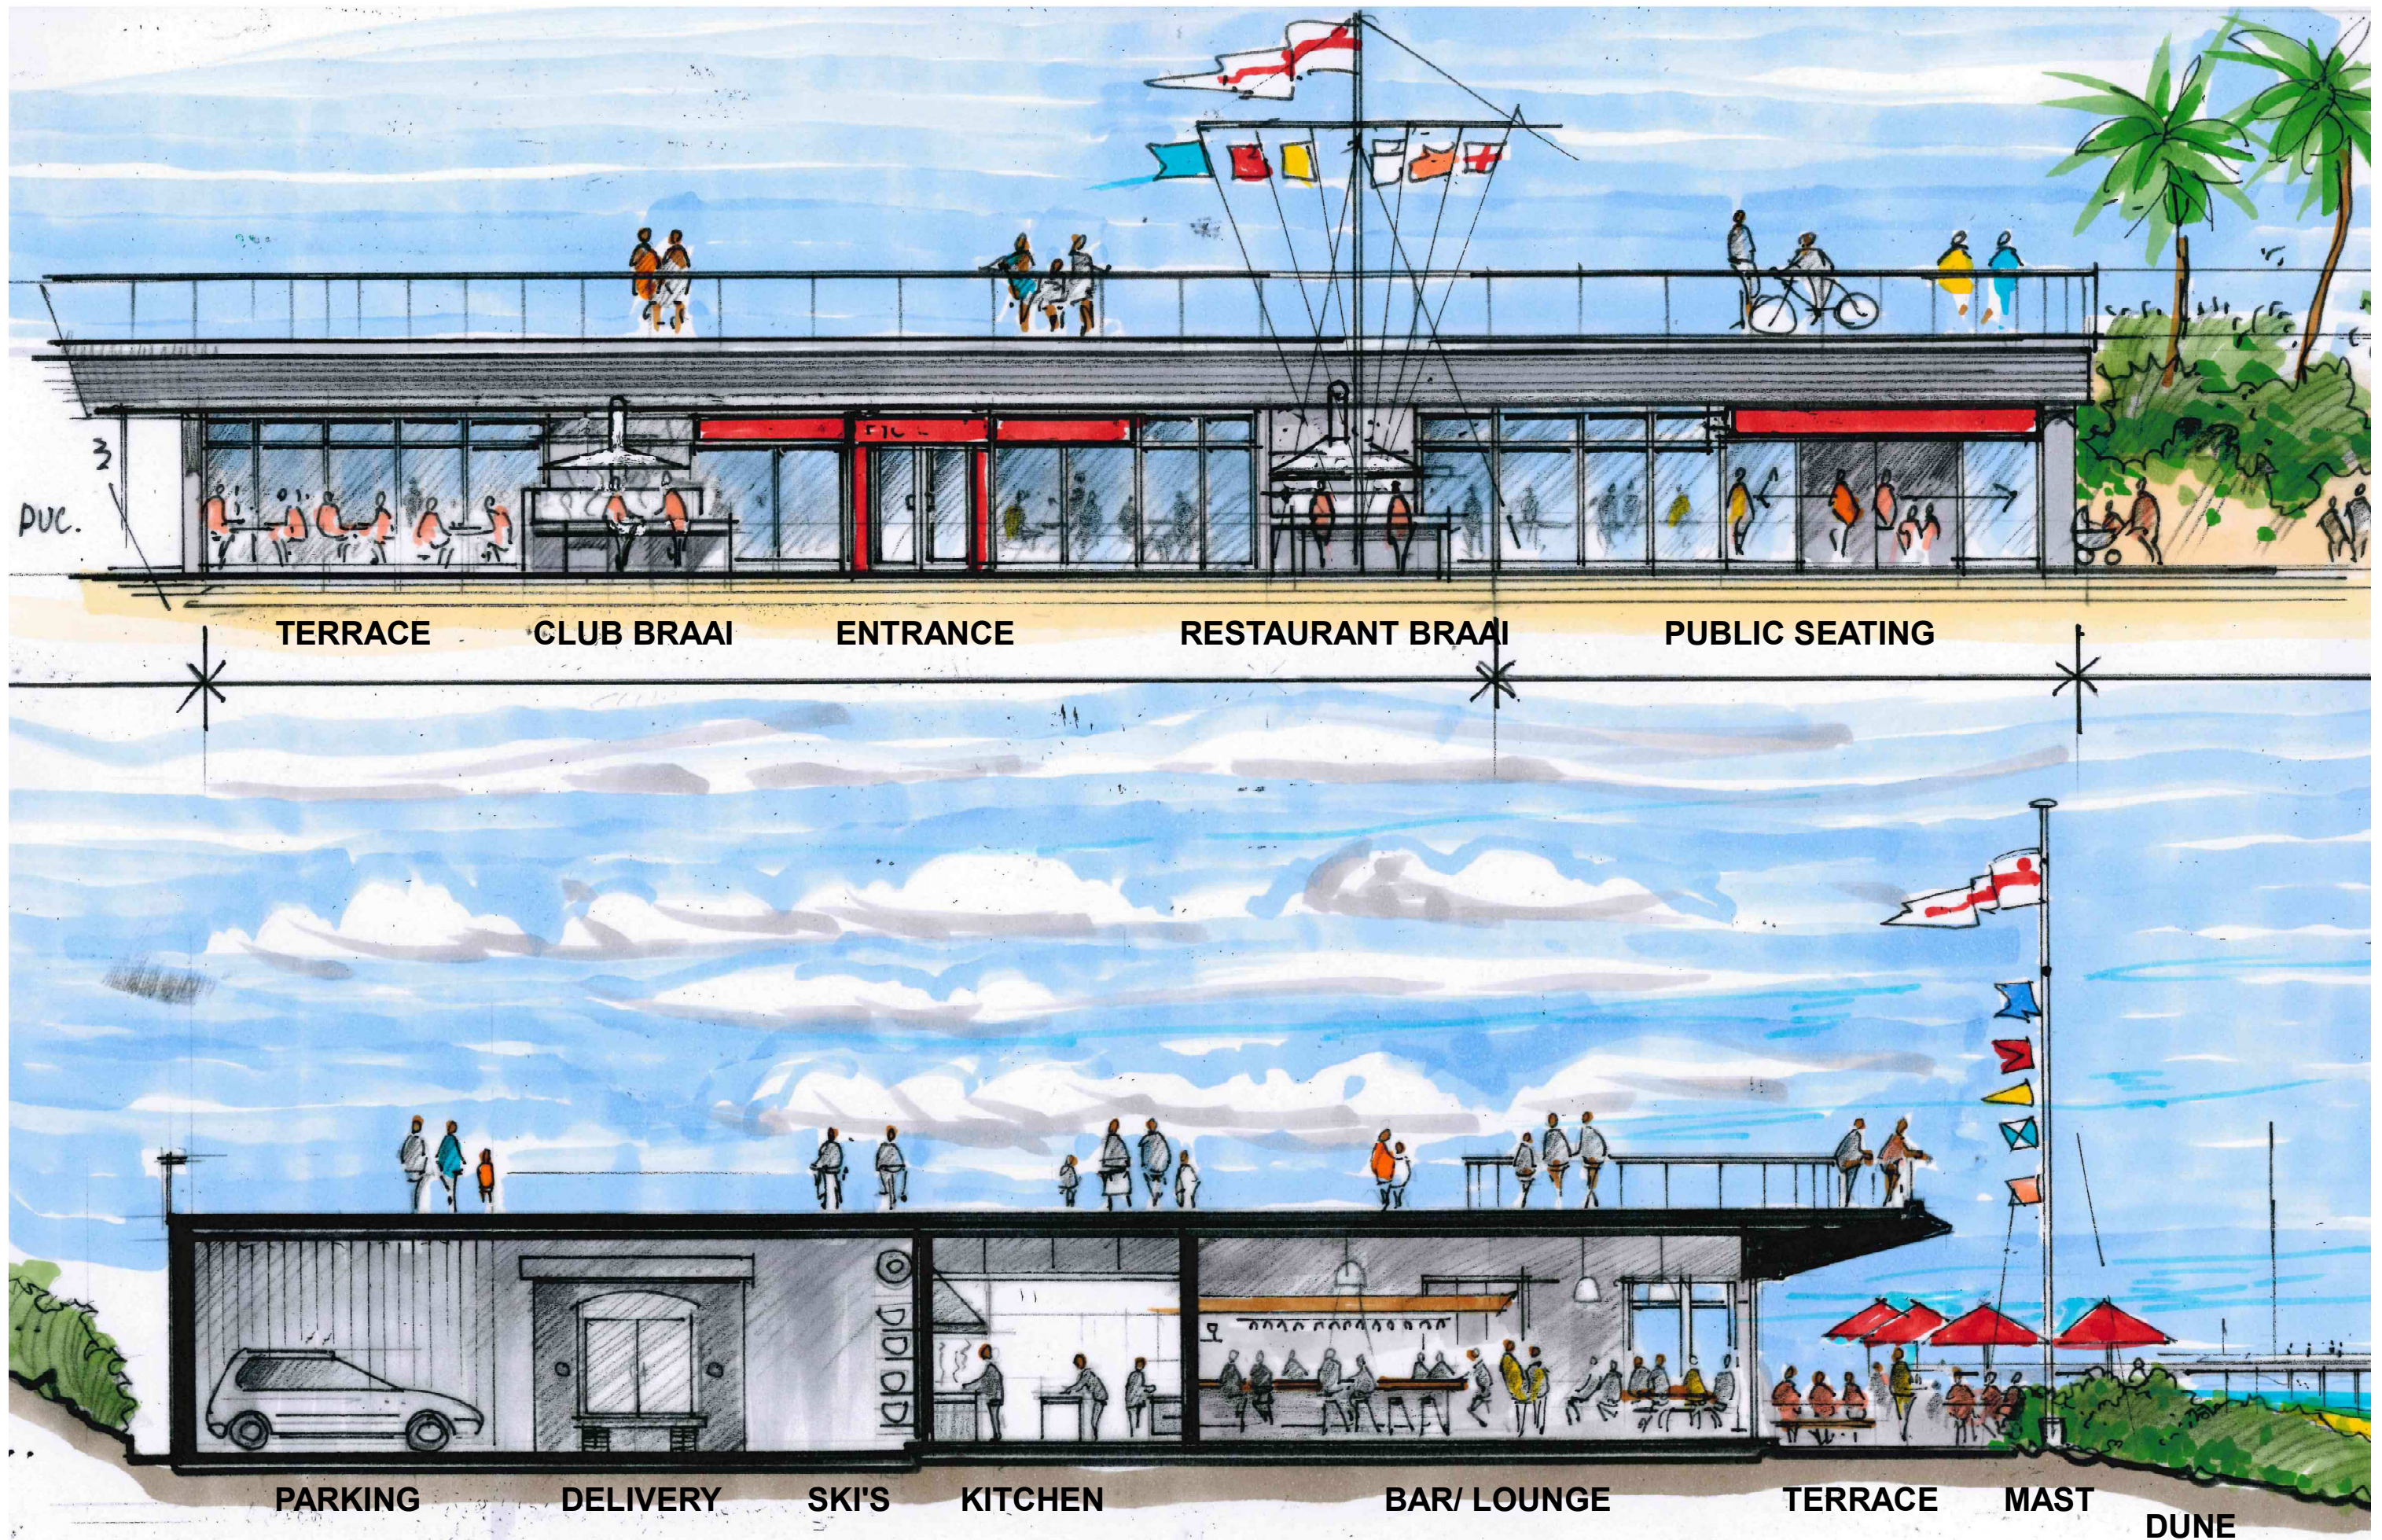

PYC BEACH CLUB HOUSE - TYPICAL SECTION AND BEACH ELEVATION

DRAWN BY BILL
 SCALE
 DATE 05 04 2019

email: bil@ellens@iafrica.com: tel :031-207-4958: fax 031-207-4958 : address: 20 hammersmith avenue musgrave durban : south africa